
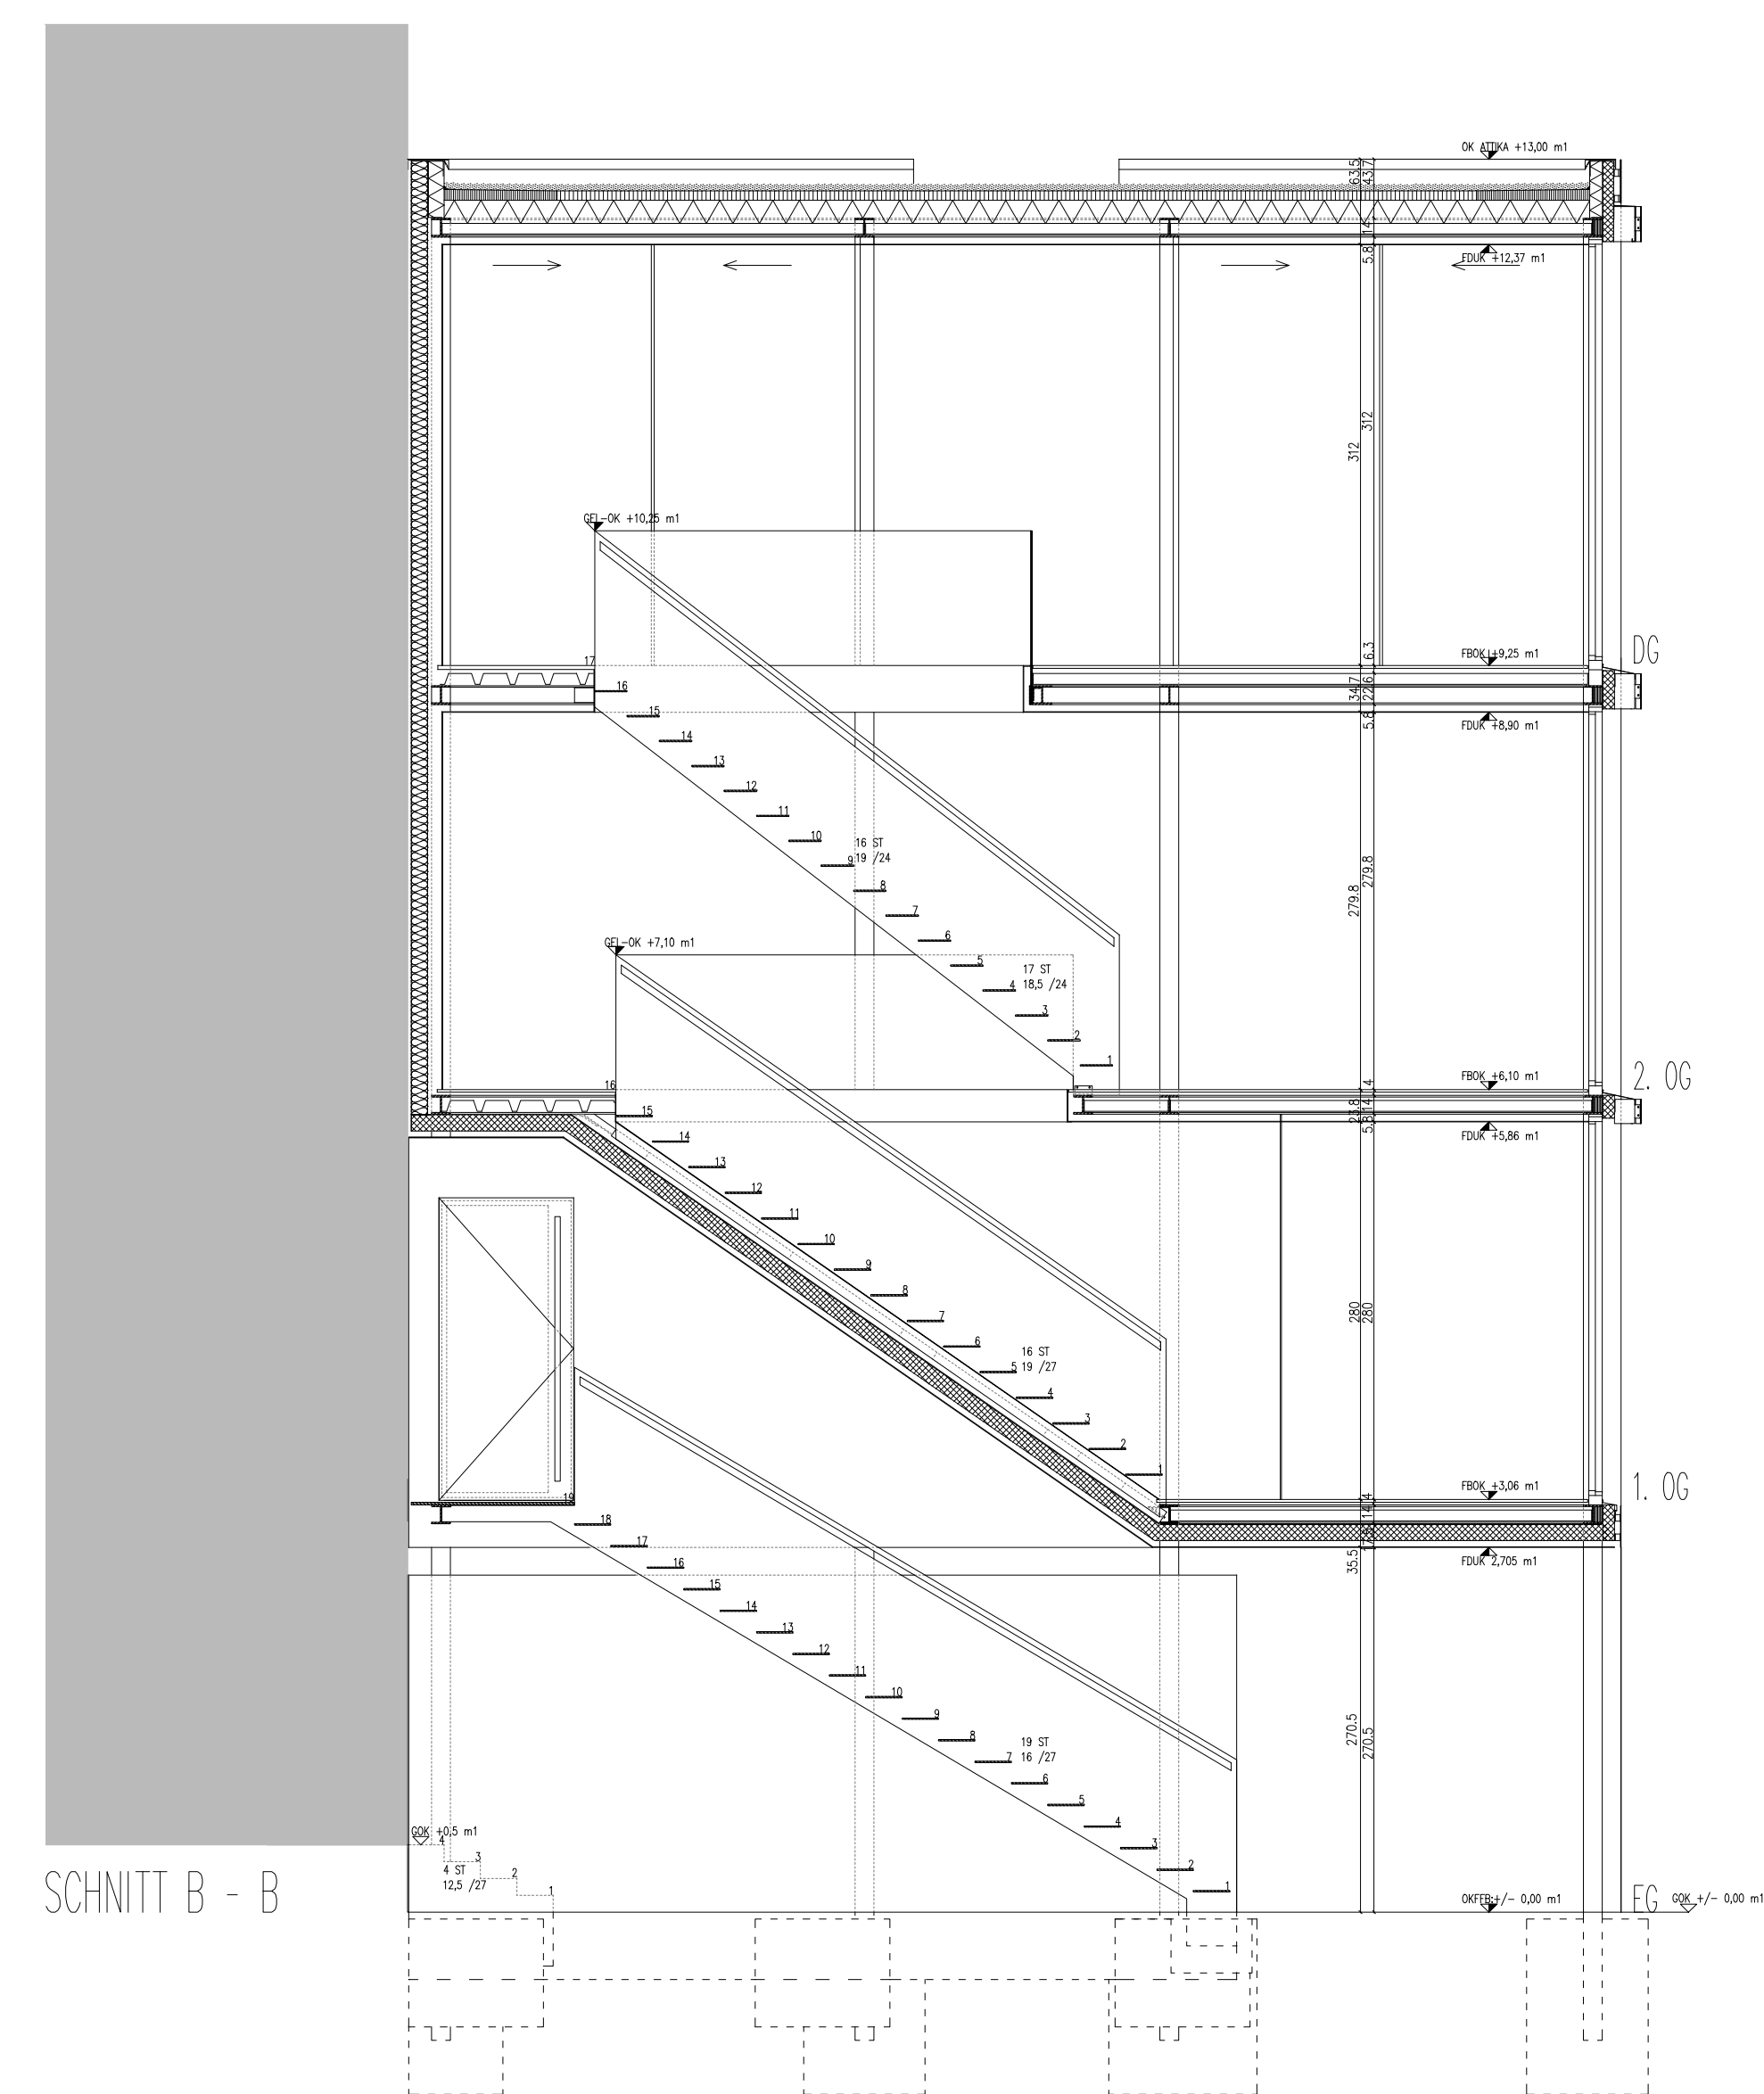
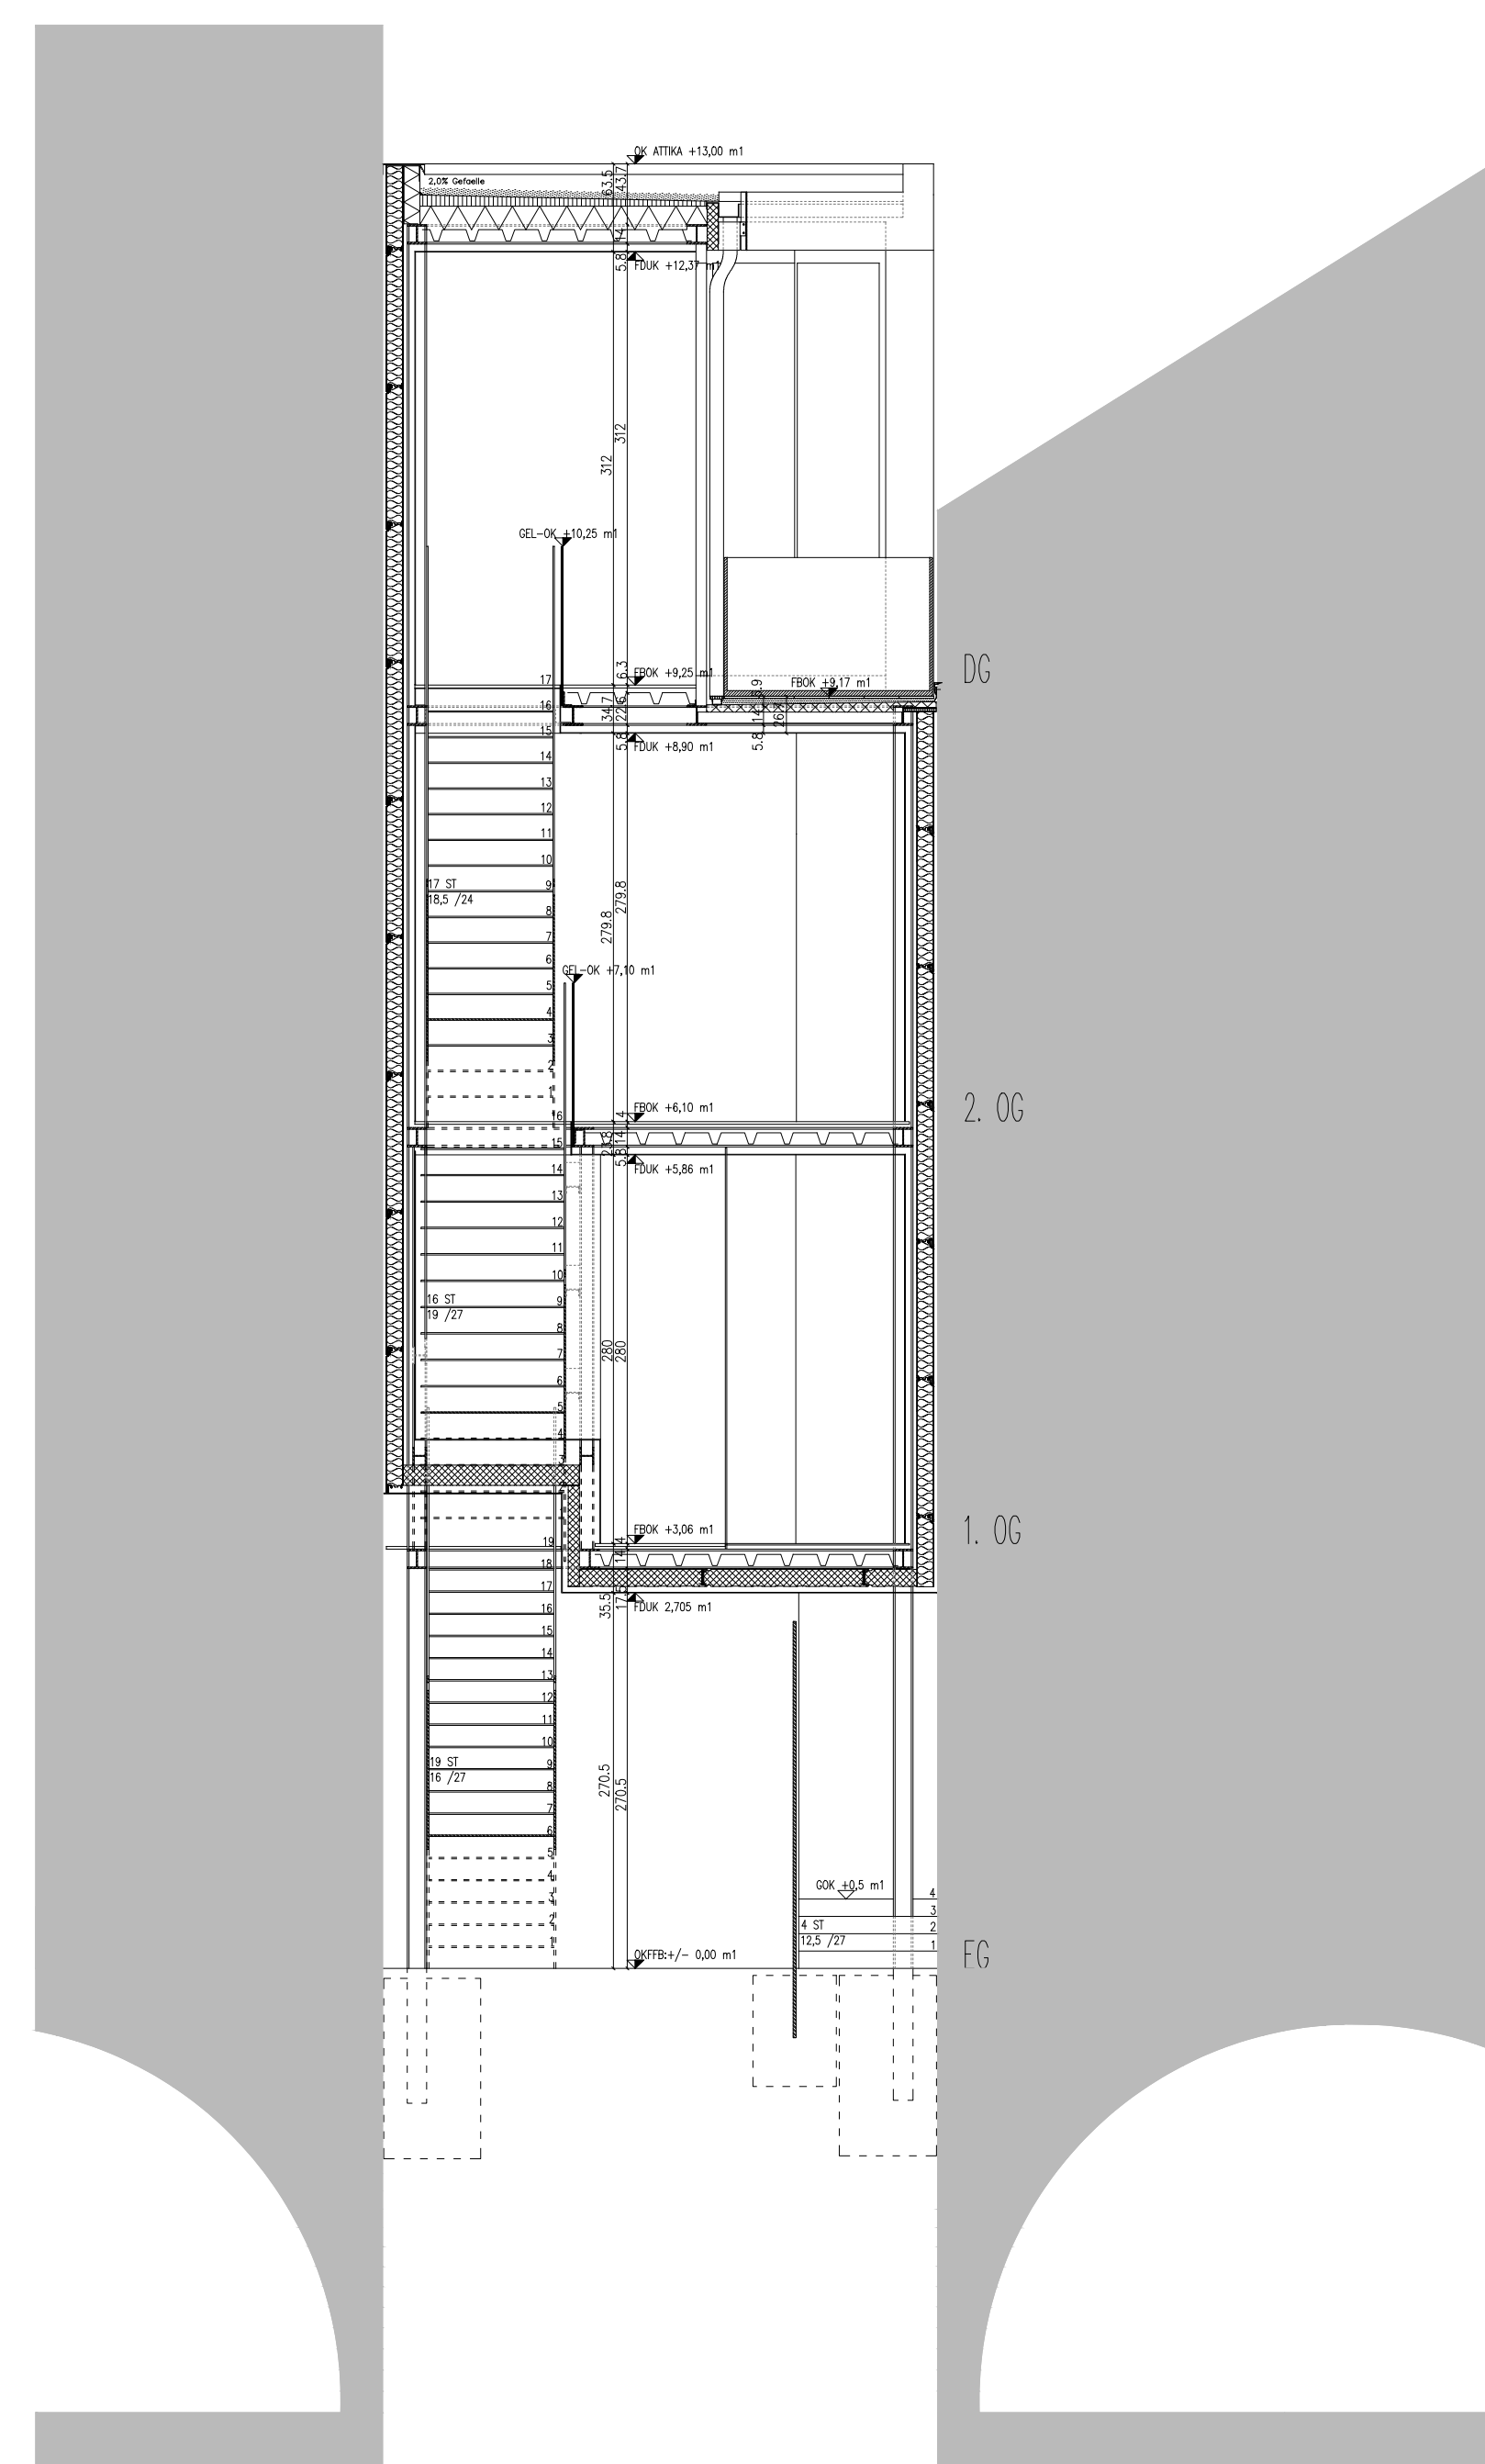


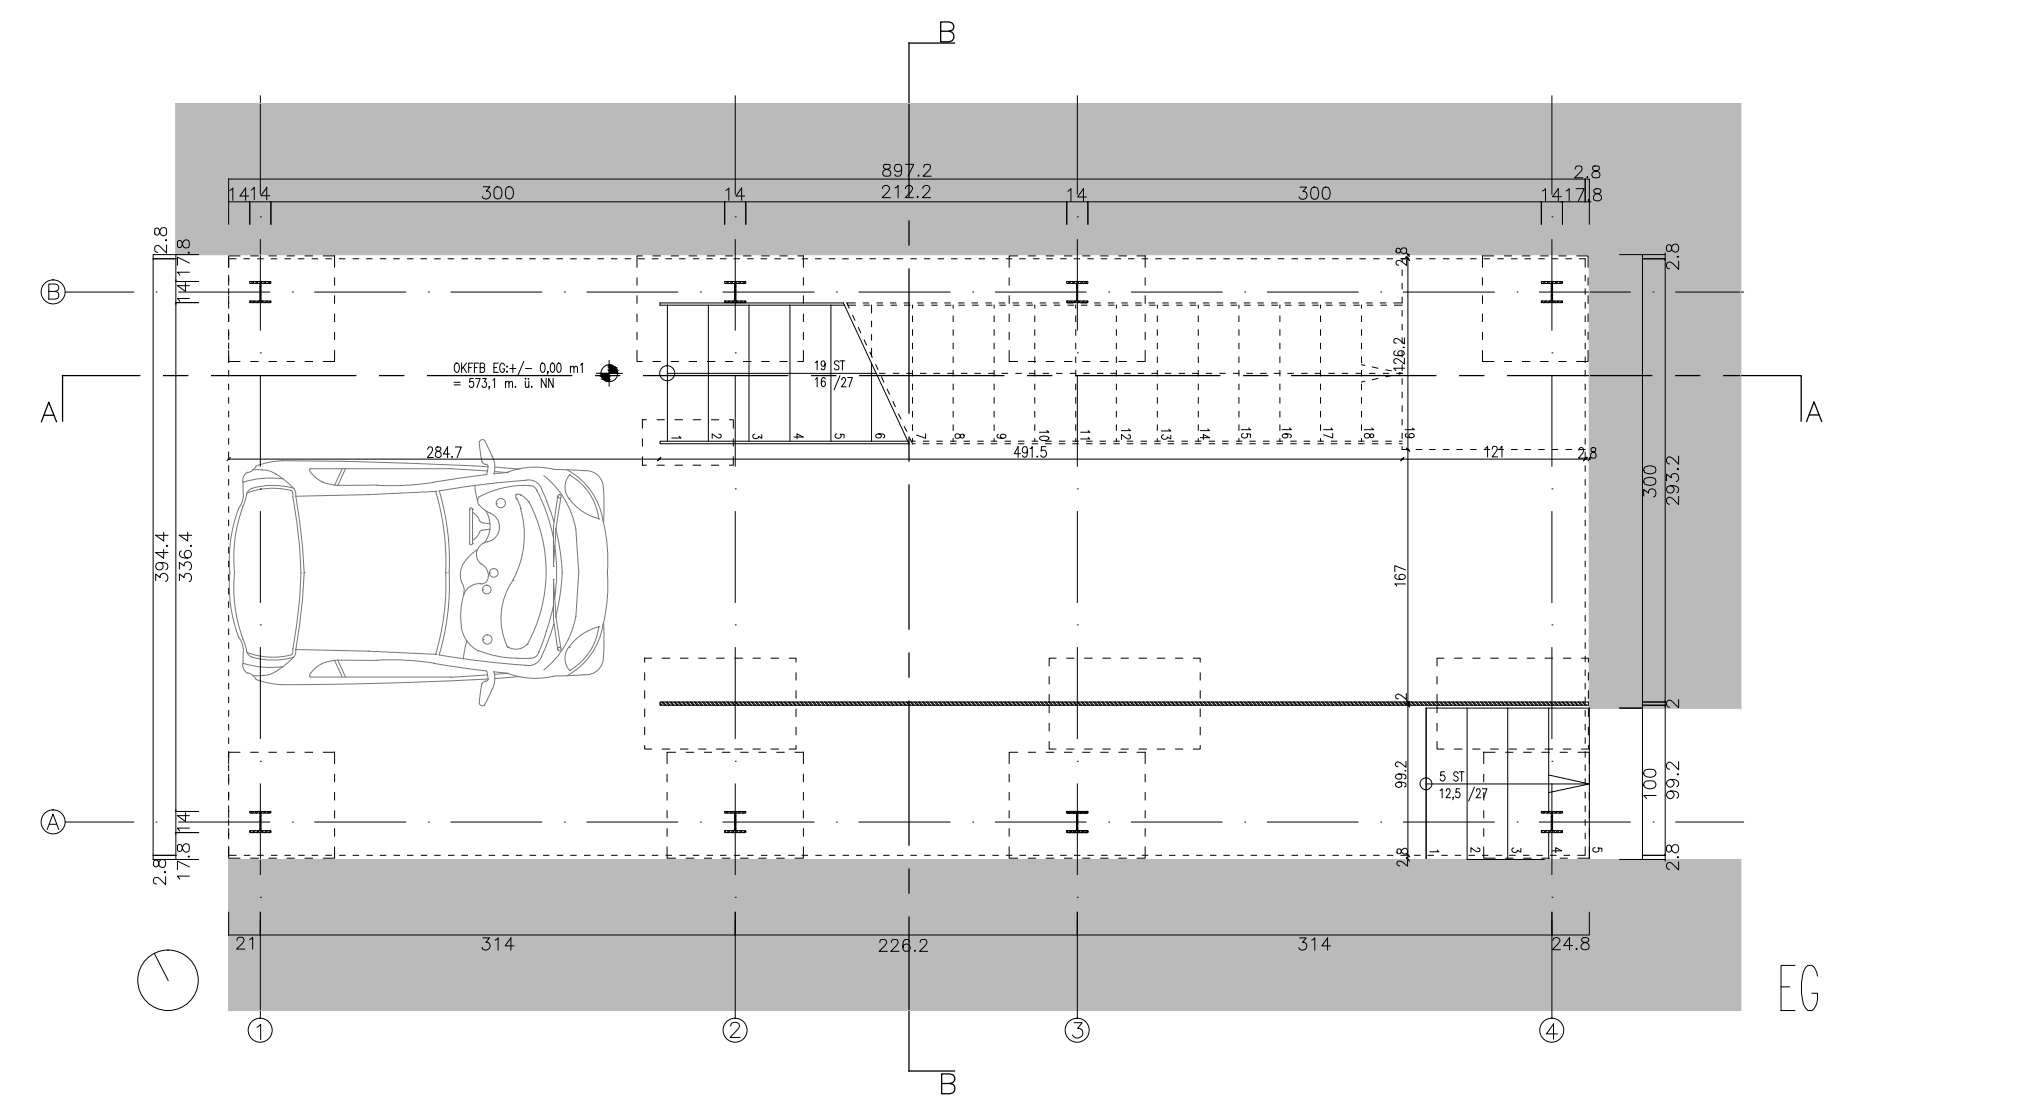



bearbeitet:	Maßstab: 1:50	C. Gritznig
gezeichnet: 23.04.13	Blattformat: DIN A0	
geprüft:	PROJEKT: 001	
Datum: Freigabe:		